


Empty Space Required by Fire Dept.

Empty Space Required by Fire Dept.

Scale 1/8th inch = 1 foot  
5 0 5 feet

AGR Room Classroom Style for 106

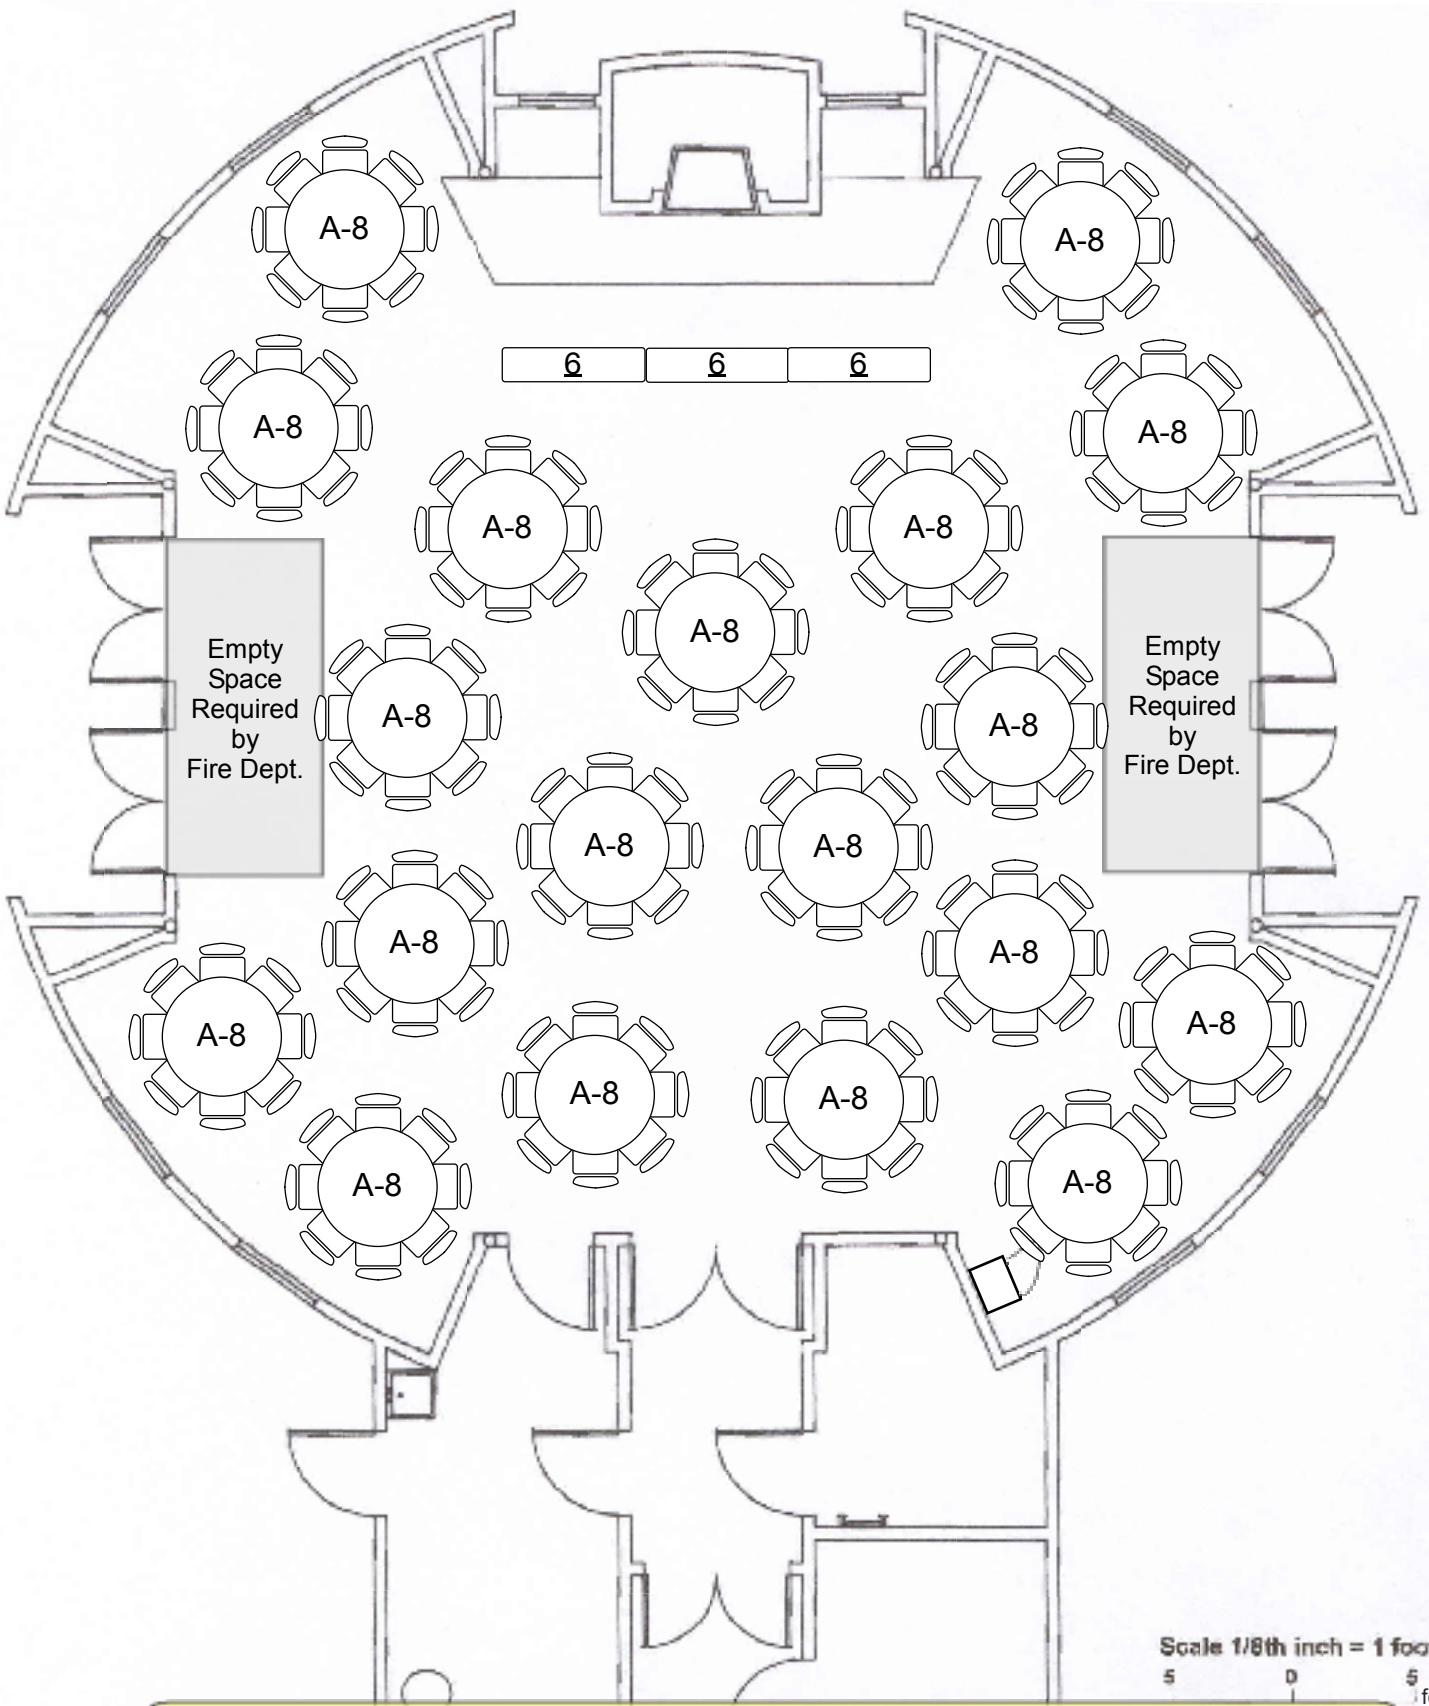


Empty Space Required by Fire Dept.

Empty Space Required by Fire Dept.

Scale 1/8th inch = 1 foot  
5 0 5 feet

**AGR Room Banquet Style for 152**

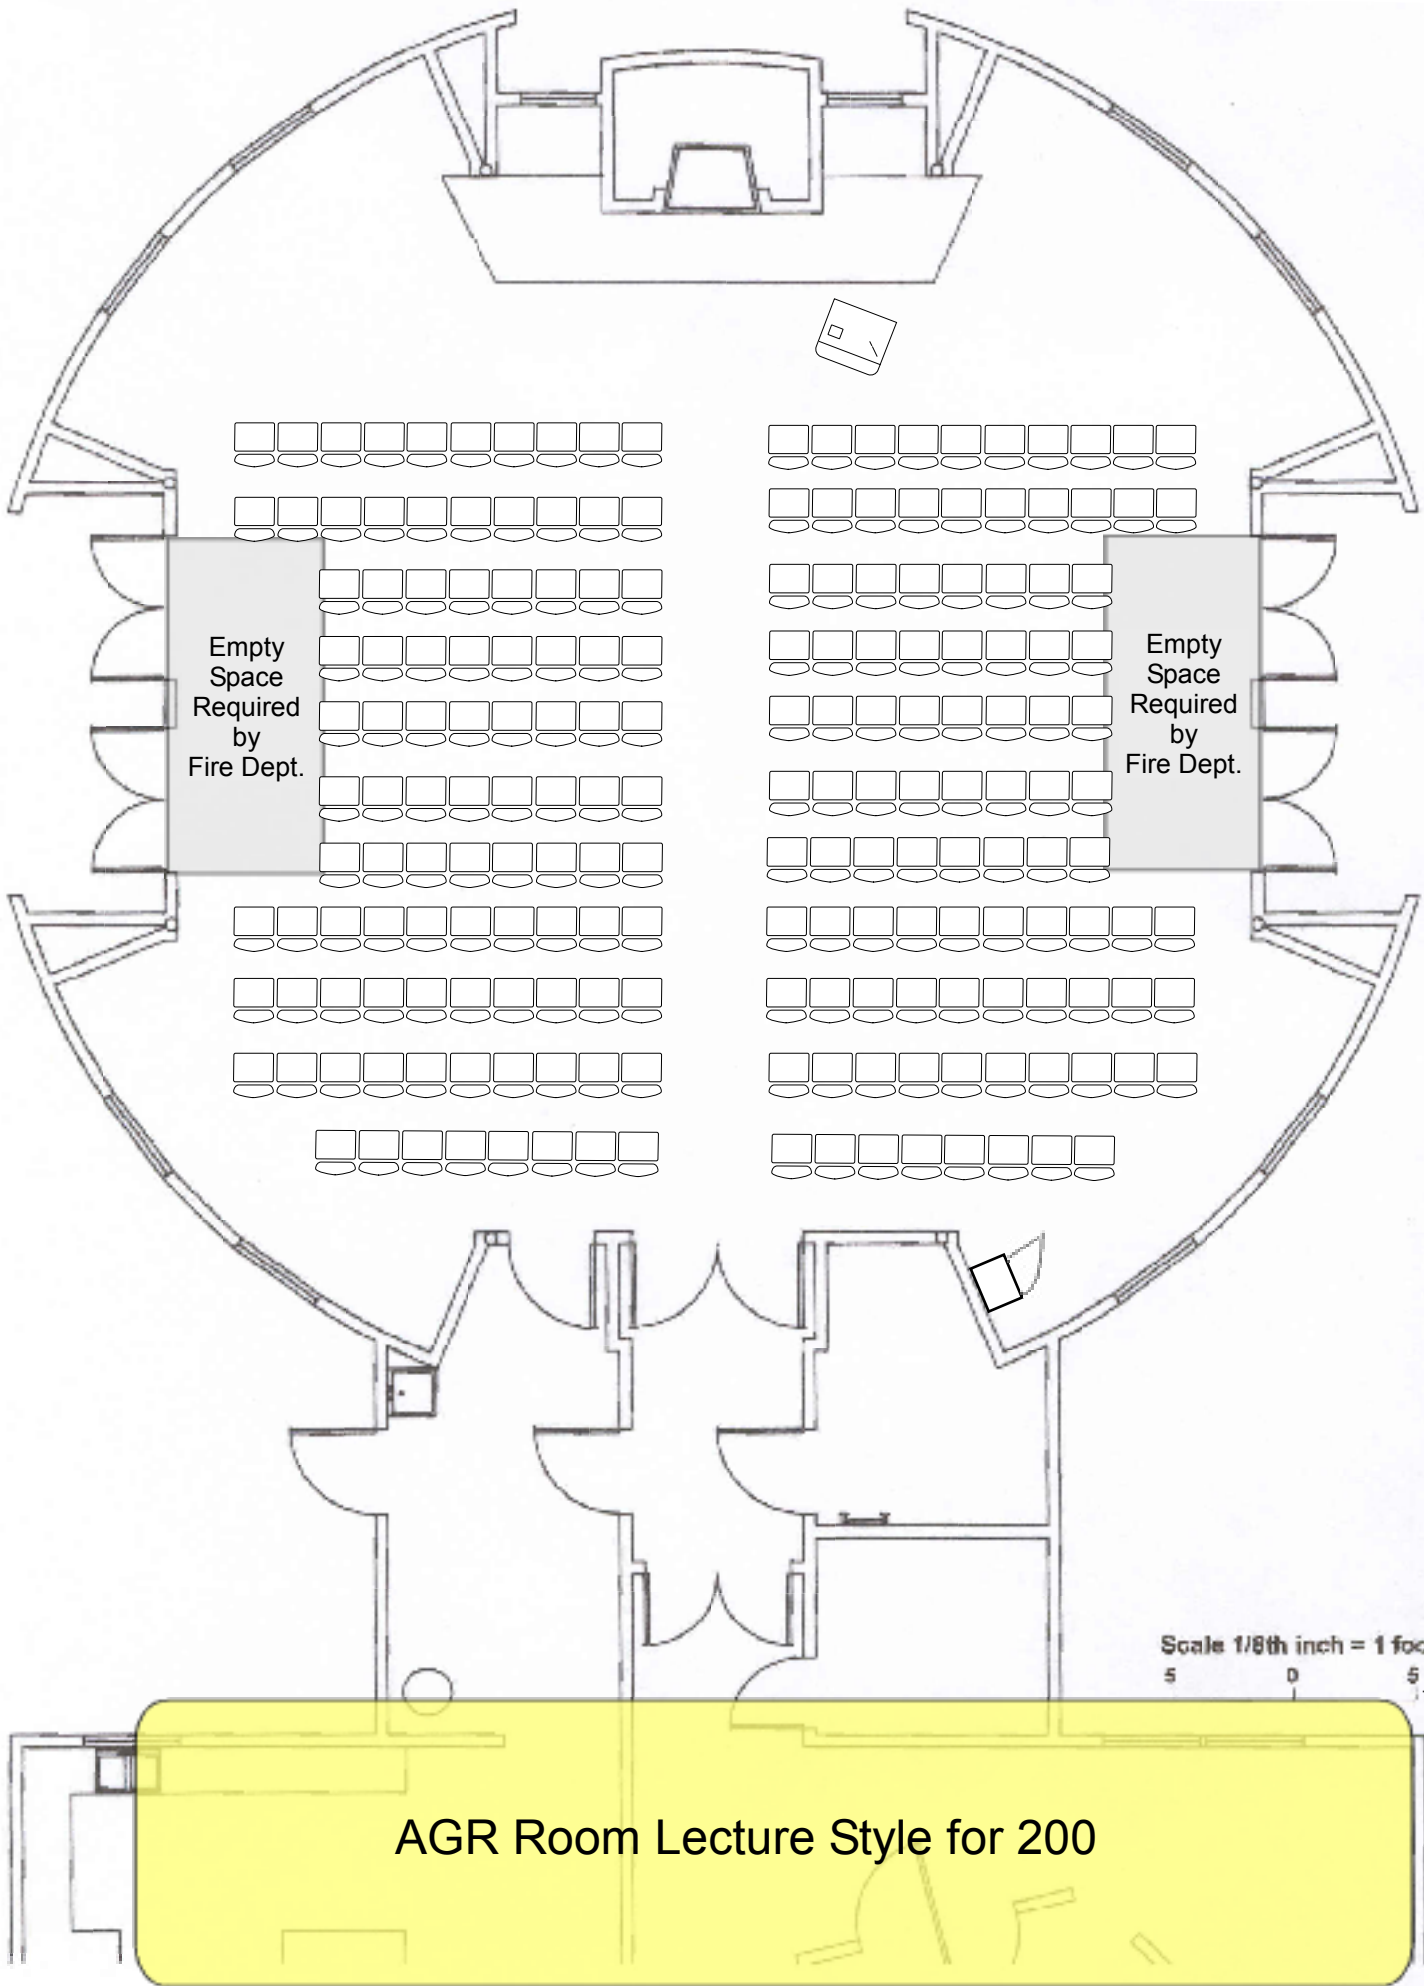


Empty Space Required by Fire Dept.

Empty Space Required by Fire Dept.

Scale 1/8th inch = 1 foot  
5 0 5 feet

AGR Room Lecture Style for 200

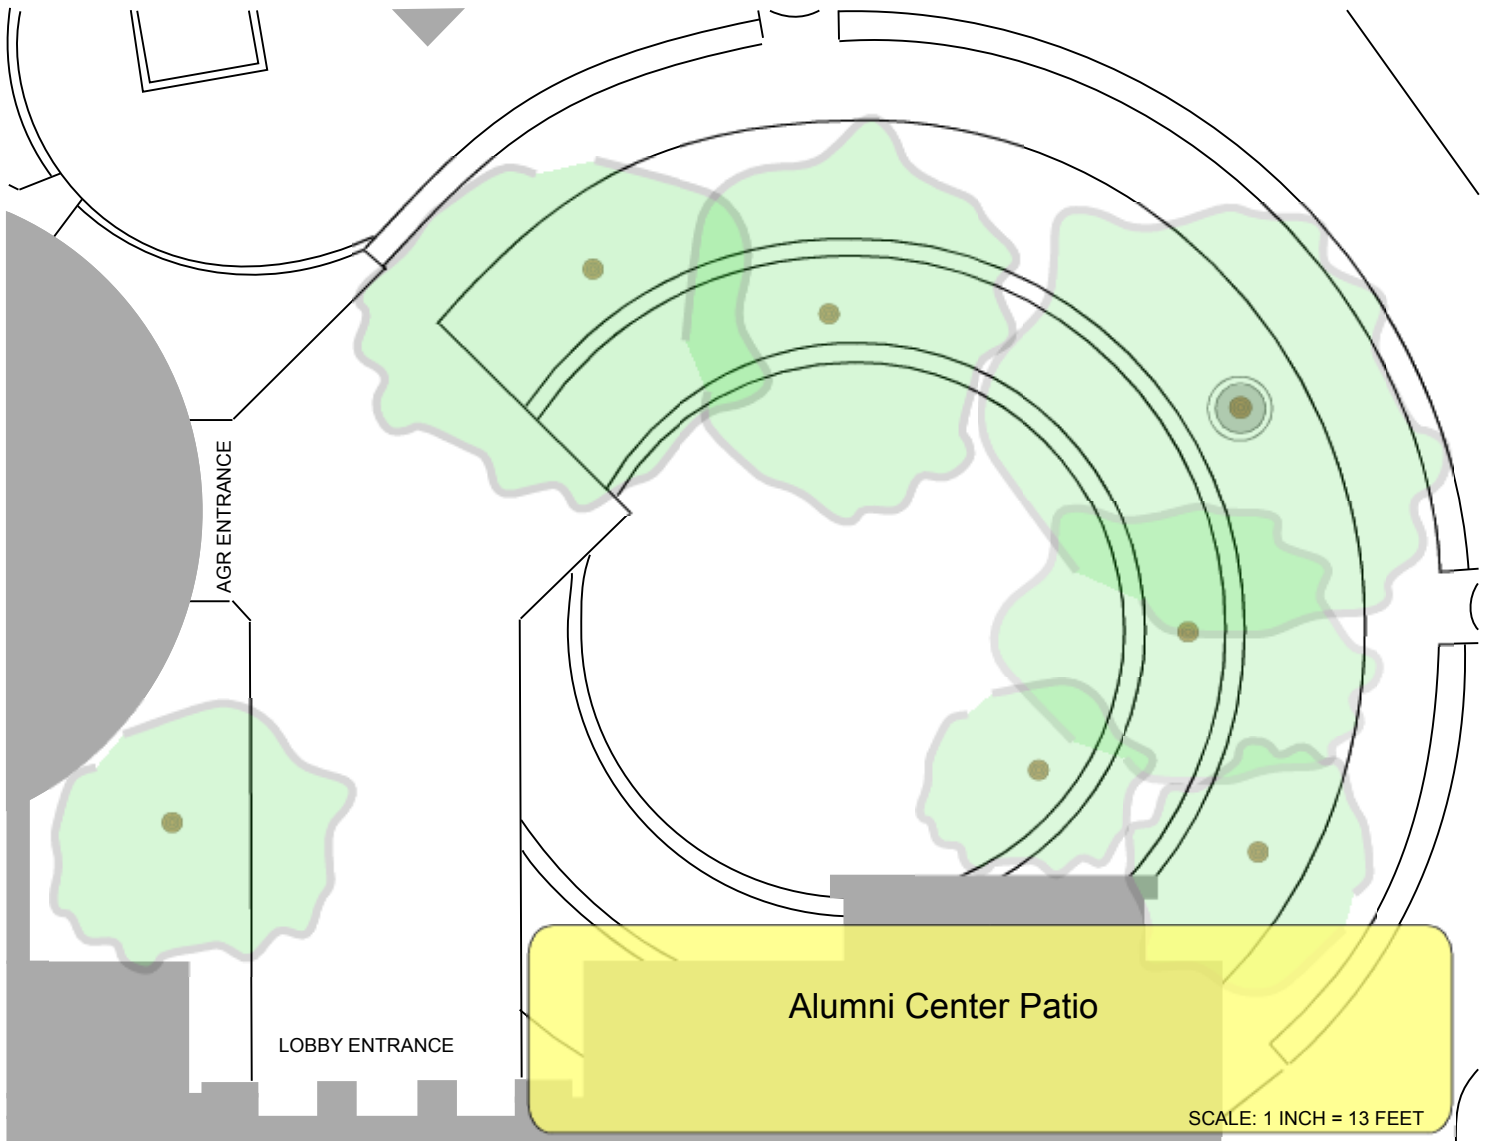

AGR ENTRANCE

LOBBY ENTRANCE

Alumni Center Patio

SCALE: 1 INCH = 13 FEET